


# CHASSÉ | THEATER


Grote zaal 04-2020

\* = 5 kW aansluiting


3de zaalbrug; 10 - 1 (Alles 5 kW)

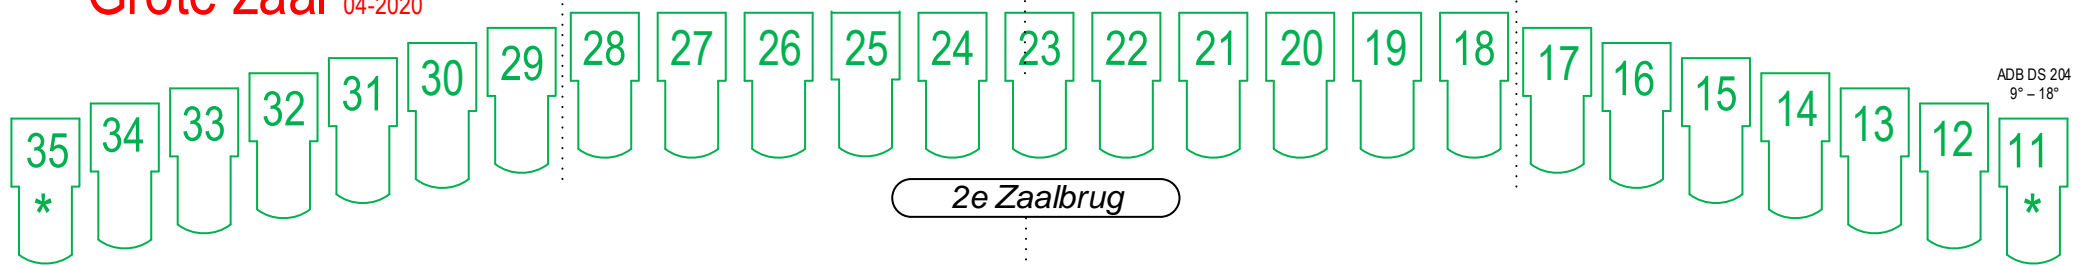

ADB DS 204  
9° - 18°

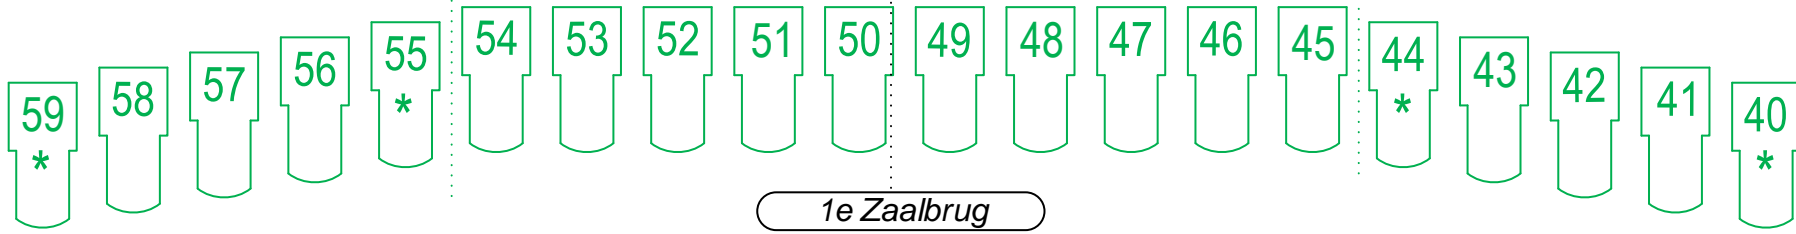


ADB DS 204  
13° - 36°

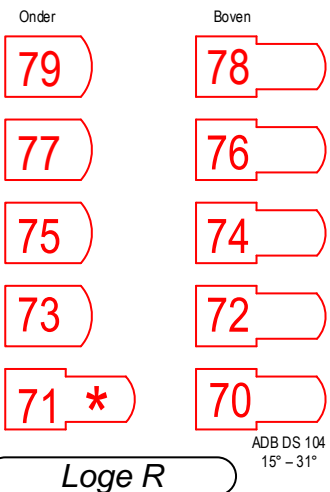

ADB DS 104  
15° - 31°


Prosceniumbrug  
89 - 80 (Alles 5 kW)

Portaalbrug

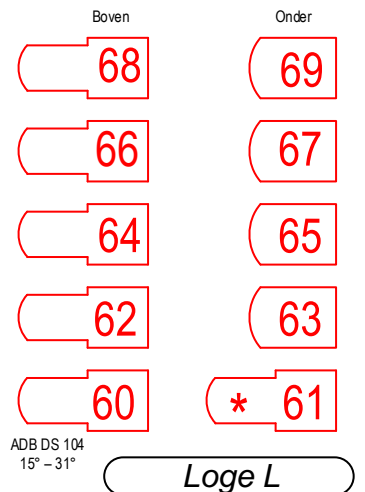


ADB DS 104  
15° - 31°

ADB DW 205  
30° - 54° Extra aansluitingen; 119 - 106 (5 kW; 119 / 110 / 109)

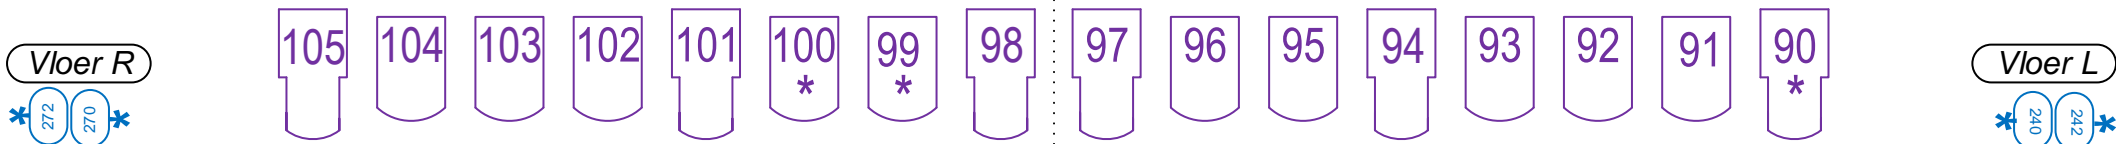


Vloer R

Vloer L

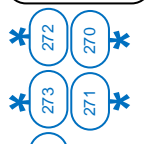

Zijbrug R

Zijbrug L

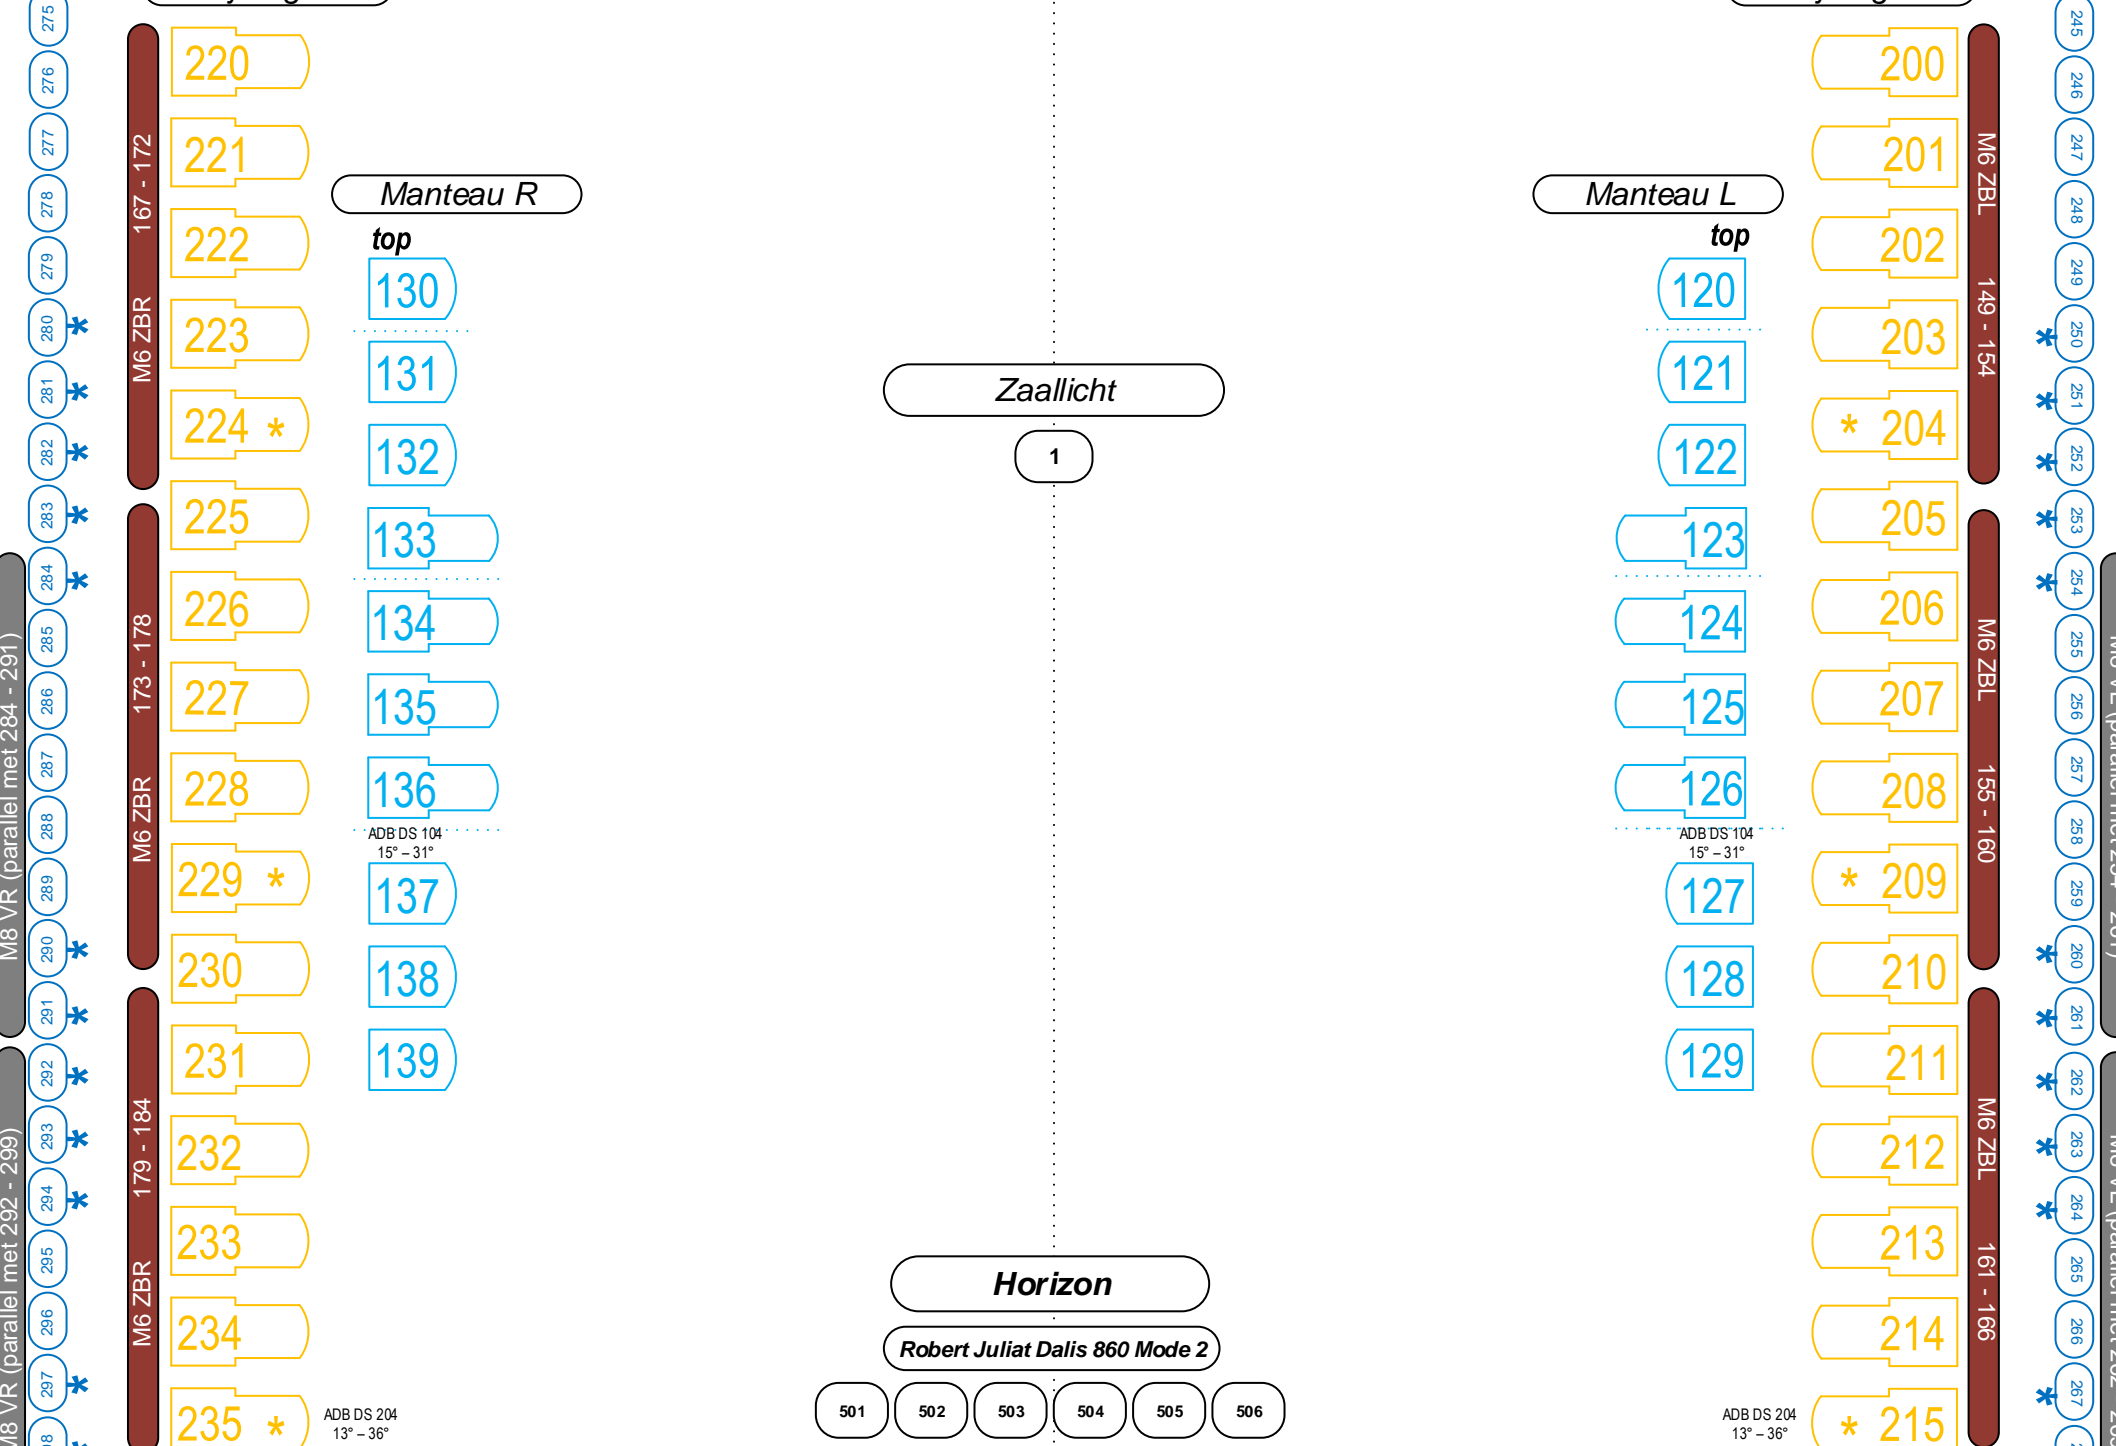


Zaallicht

1

Horizon

Robert Juliat Dalis 860 Mode 2

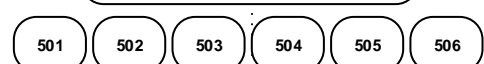

Toneelzicht

+ 5 kW; 236 - 239

+ 5 kW; 216 - 219