


# Grote zaal schaal 1 :

0904-2013 Binn Eren

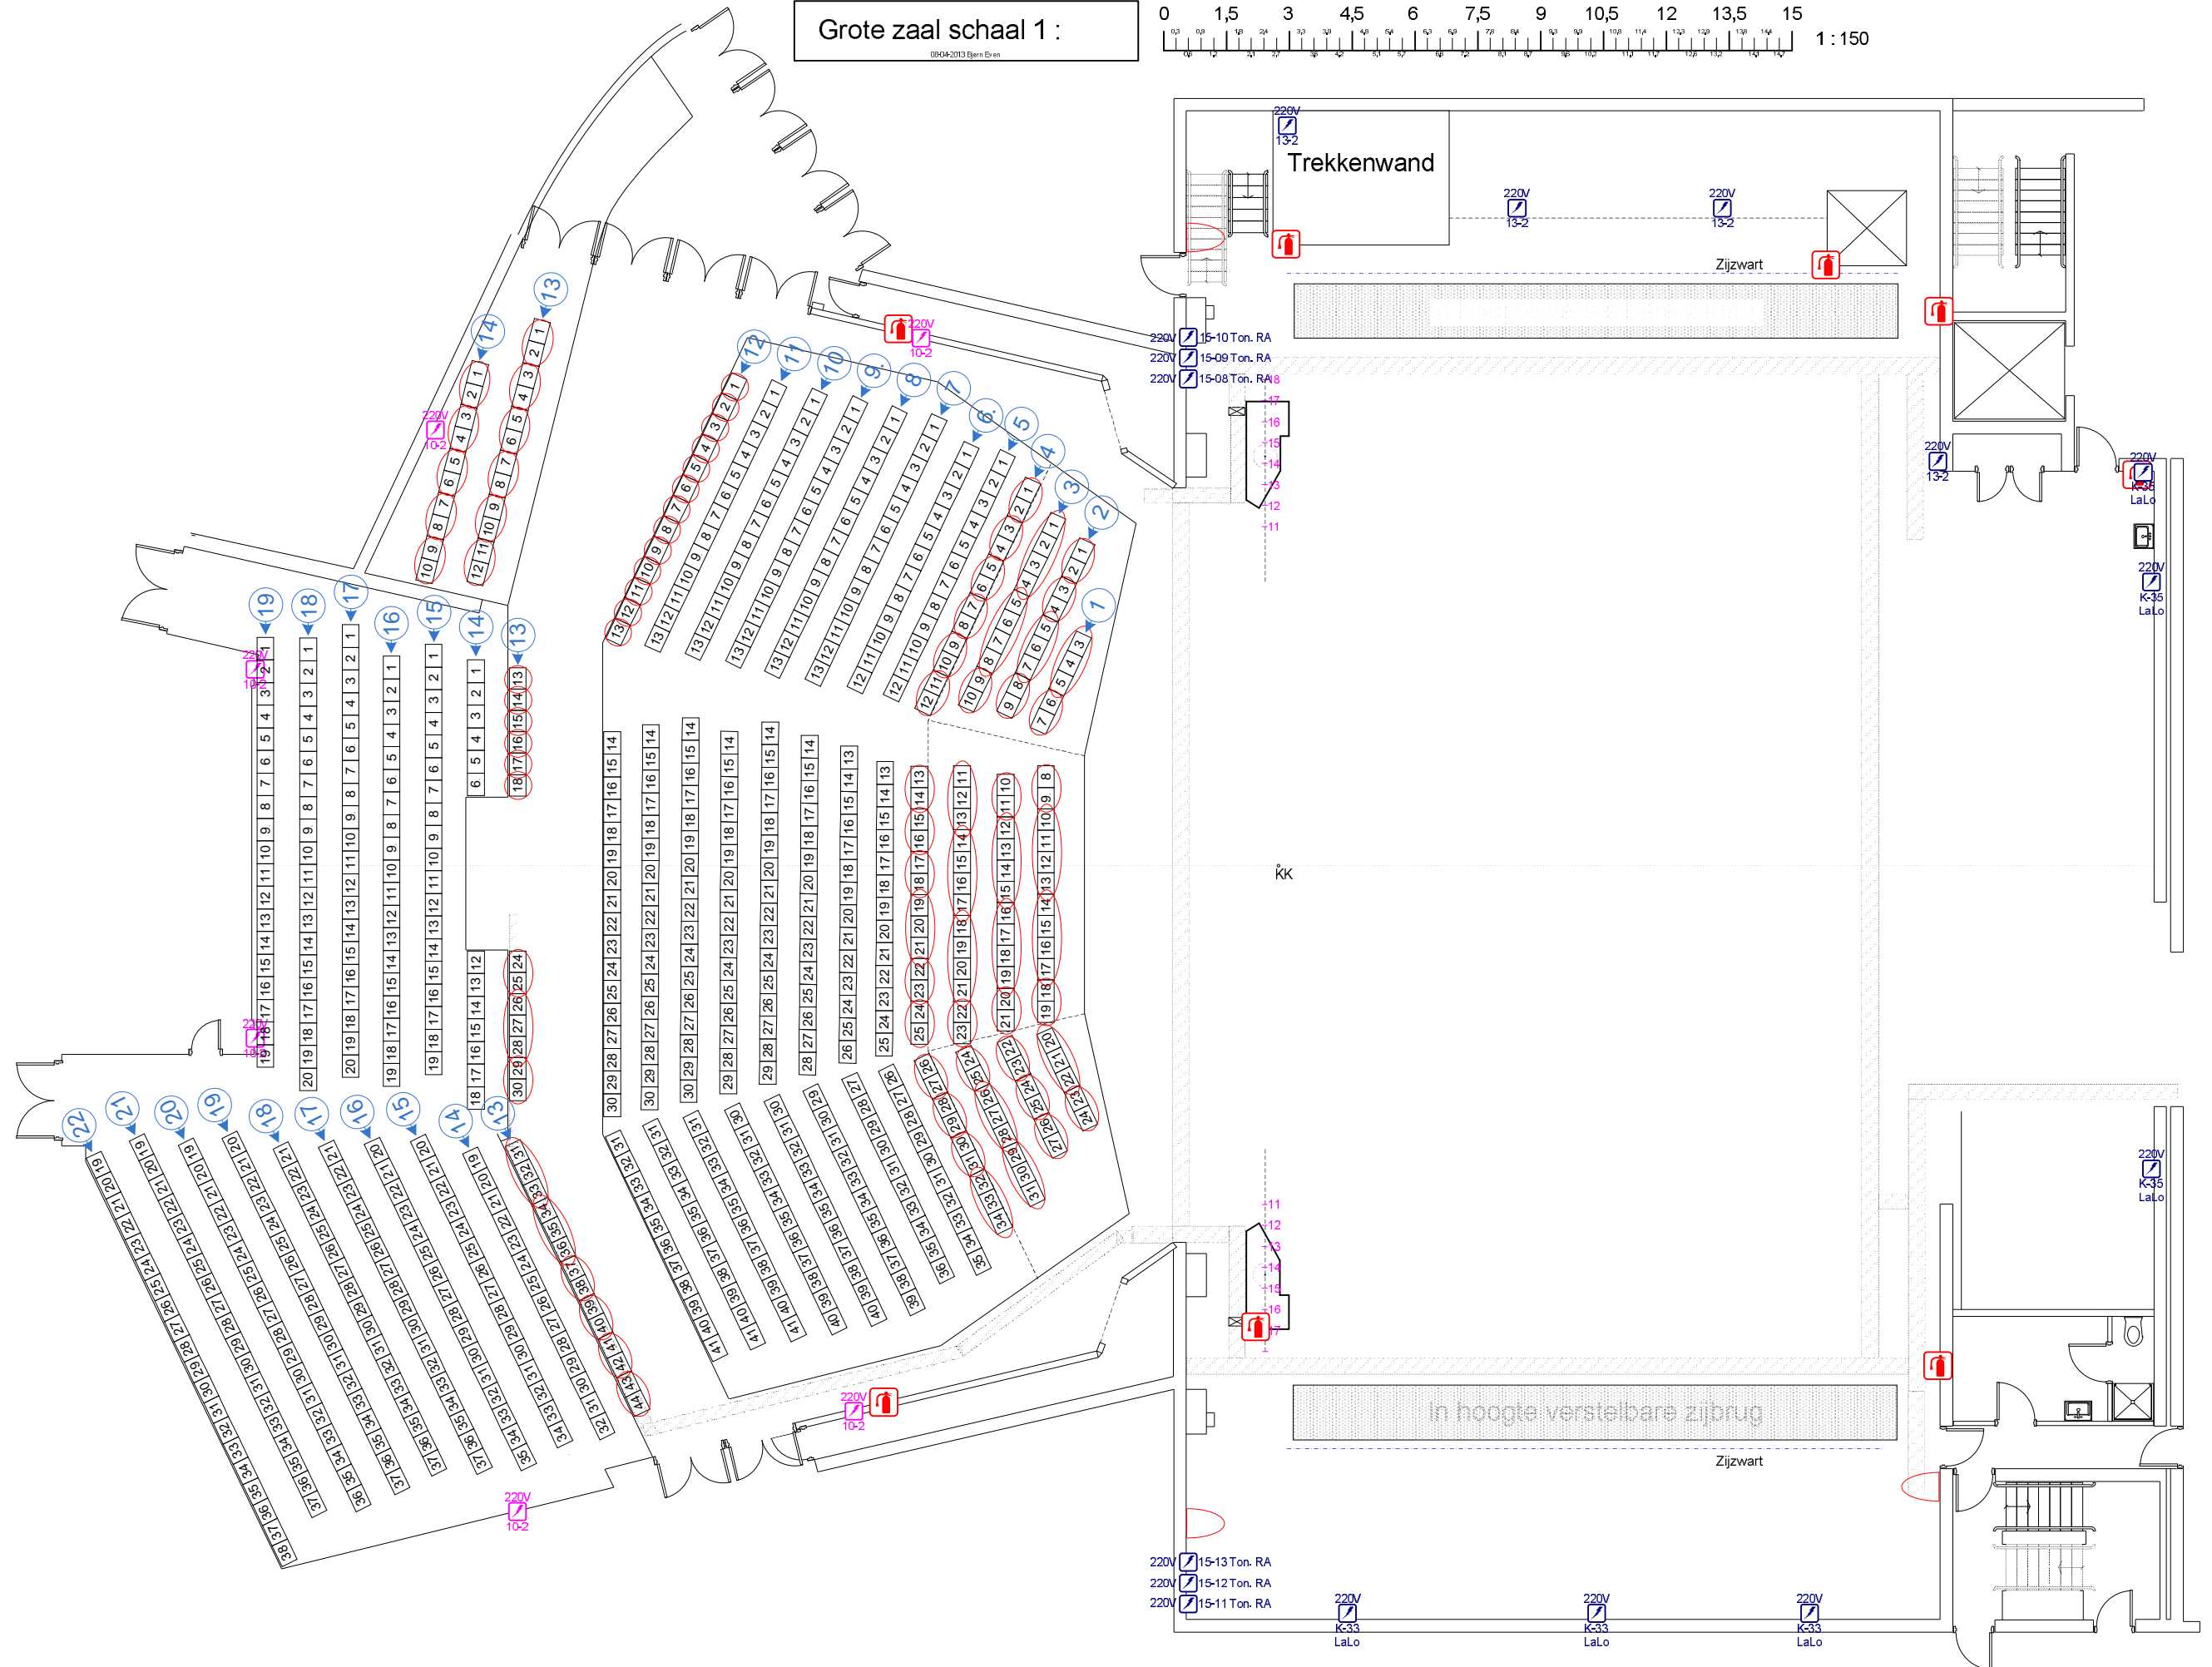

- 220V 15-13 Ton. RA
- 220V 15-12 Ton. RA
- 220V 15-11 Ton. RA

220V  
K-33  
LaLo

220V  
K-33  
LaLo

220V  
K-33  
LaLo

220V  
K-35  
LaLo

220V  
K-35  
LaLo

220V  
K-35  
LaLo

Kk

-11  
-12  
-13  
-14  
-15  
-16

-11  
-12  
-13  
-14  
-15  
-16

220V  
13-2

220V  
13-2

220V  
13-2

220V  
13-2

220V  
13-2

In hoogte verstelbare zijbrug

Zijzwart

Trekkenwand

Zijzwart